

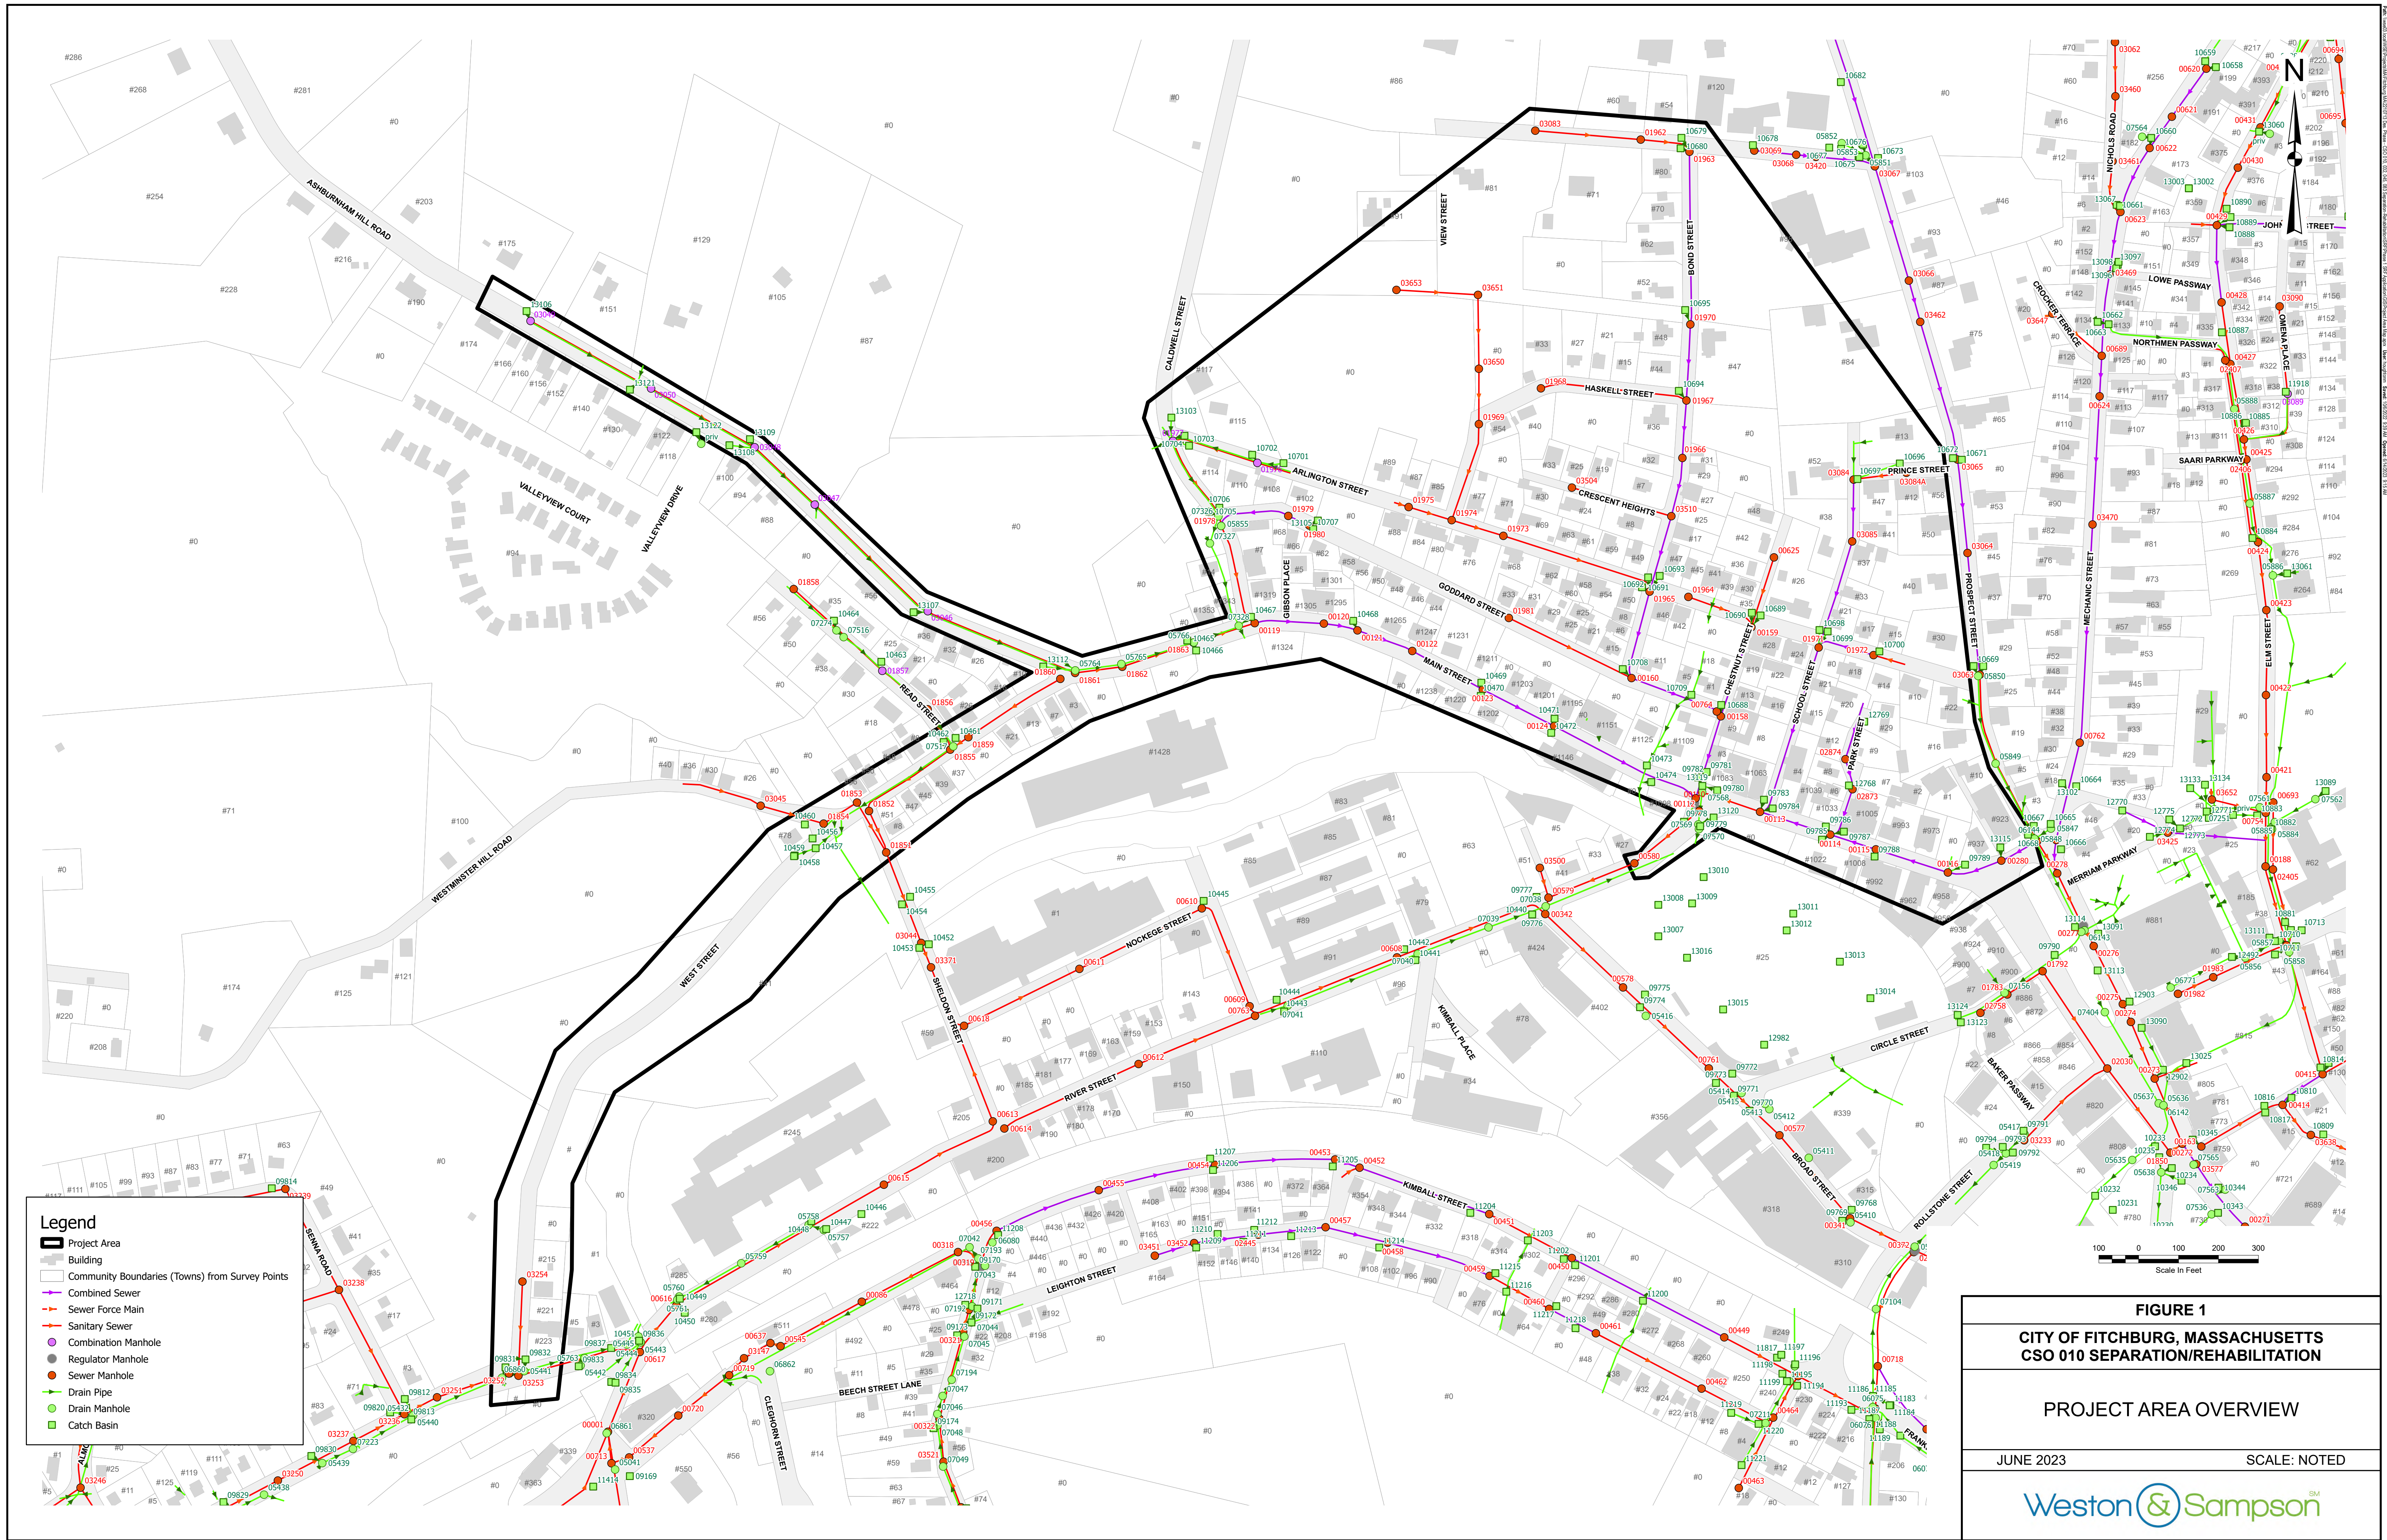


FIGURE 1
CITY OF FITCHBURG, MASSACHUSETTS
CSO 010 SEPARATION/REHABILITATION

PROJECT AREA OVERVIEW

JUNE 2023 SCALE: NOTED

Weston & SampsonSM